


PROPOSED SOUTH ELEVATION

1/4" = 1'-0"


2
A3.1

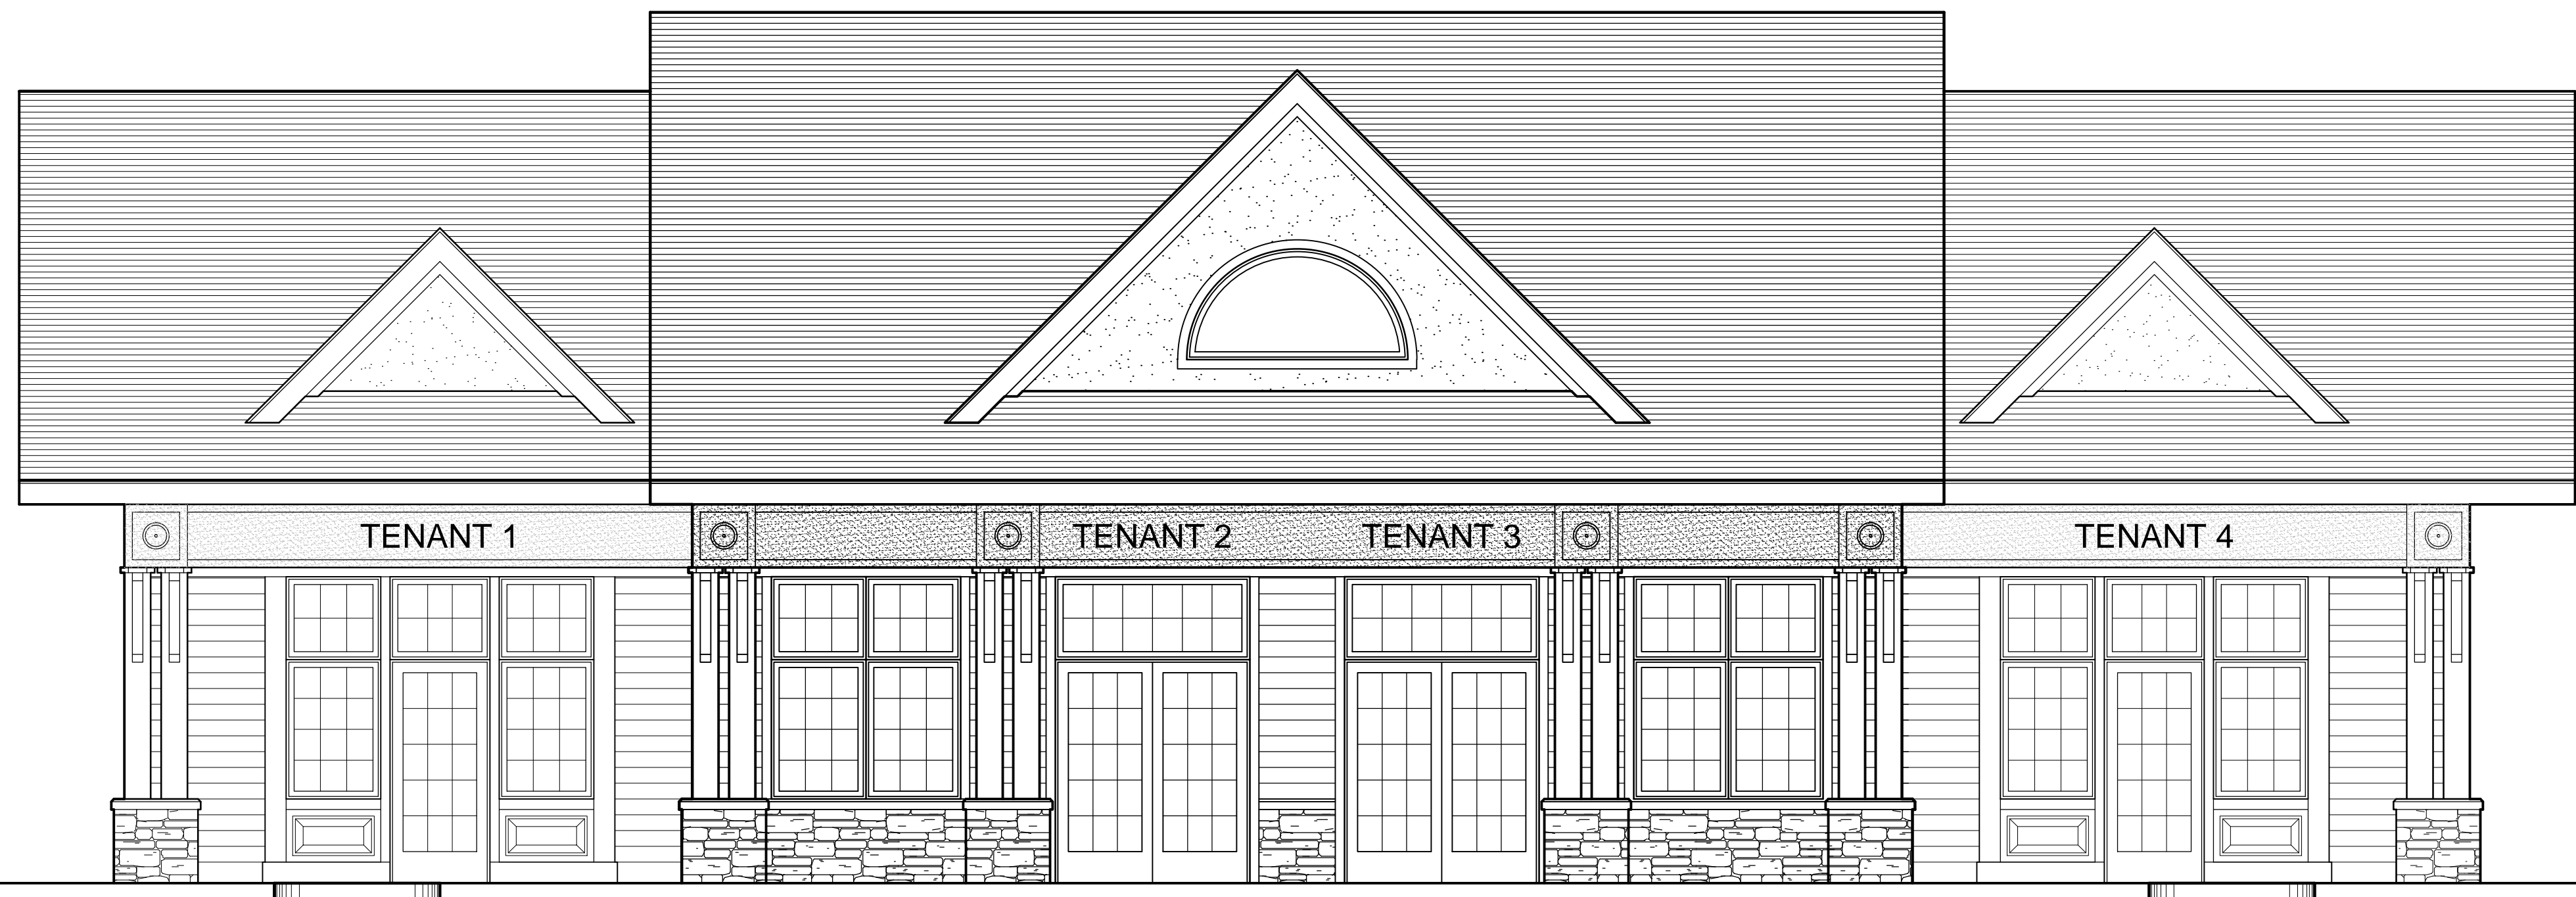


PROPOSED NORTH ELEVATION

1/4" = 1'-0"

1/4" = 1'-0"

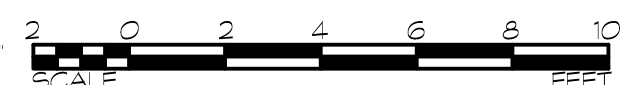

1
A3.1

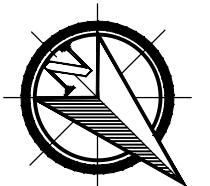

BFM BUSHEY FEIGHT MORIN ARCHITECTS, INC.
 475 North Promoc Street, Hagerstown, Md 27140
 301-733-5600 Fax 301-733-5612
 E-mail: BFM@BFMArchitects.com
 © copyright 2008, Bushey Feight Morin Architects, Inc.

BFM No. 08018 BRANDALE CONSTRUCTION
FRANKLIN FARM LANE OFFICE BUILDING

DESIGNER: THESE DOCUMENTS WERE PREPARED OR APPROVED BY ME AND THAT I AM A DULY LICENSED ARCHITECT UNDER THE LAWS OF THE STATE OF MARYLAND.
 LICENSE No. 6857
 EXPIRATION DATE 09/27/08

CONTRACTOR IS RESPONSIBLE FOR VERIFICATION OF DIMENSIONS

BUILDING ELEVATIONS
A3.1
 OF SHEETS
 DATE: 06.11.08