
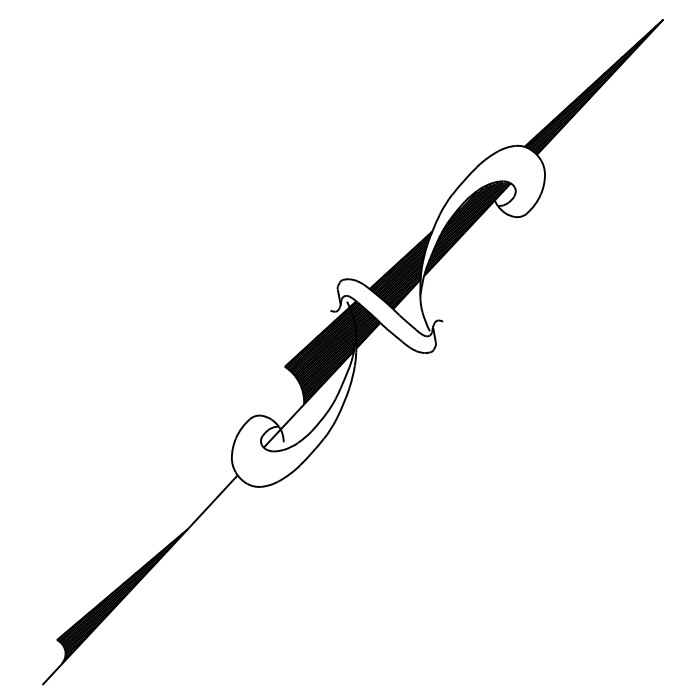
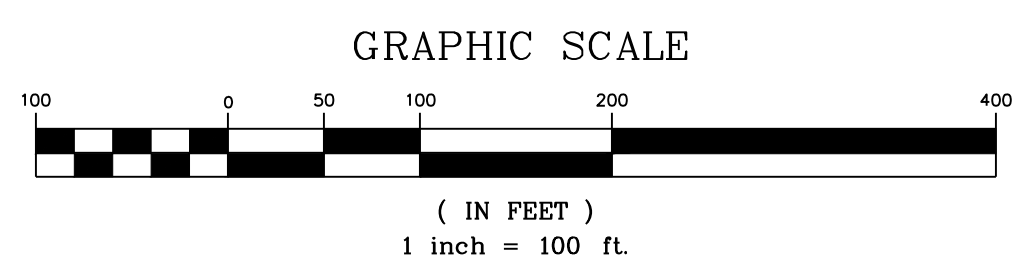


FILE:N:\Land Projects\2019\190114\_00\190114-Survey.dwg LAYOUT:SK-1 BY: Chuck Armstrong ON:1/5/2021 1:02 PM

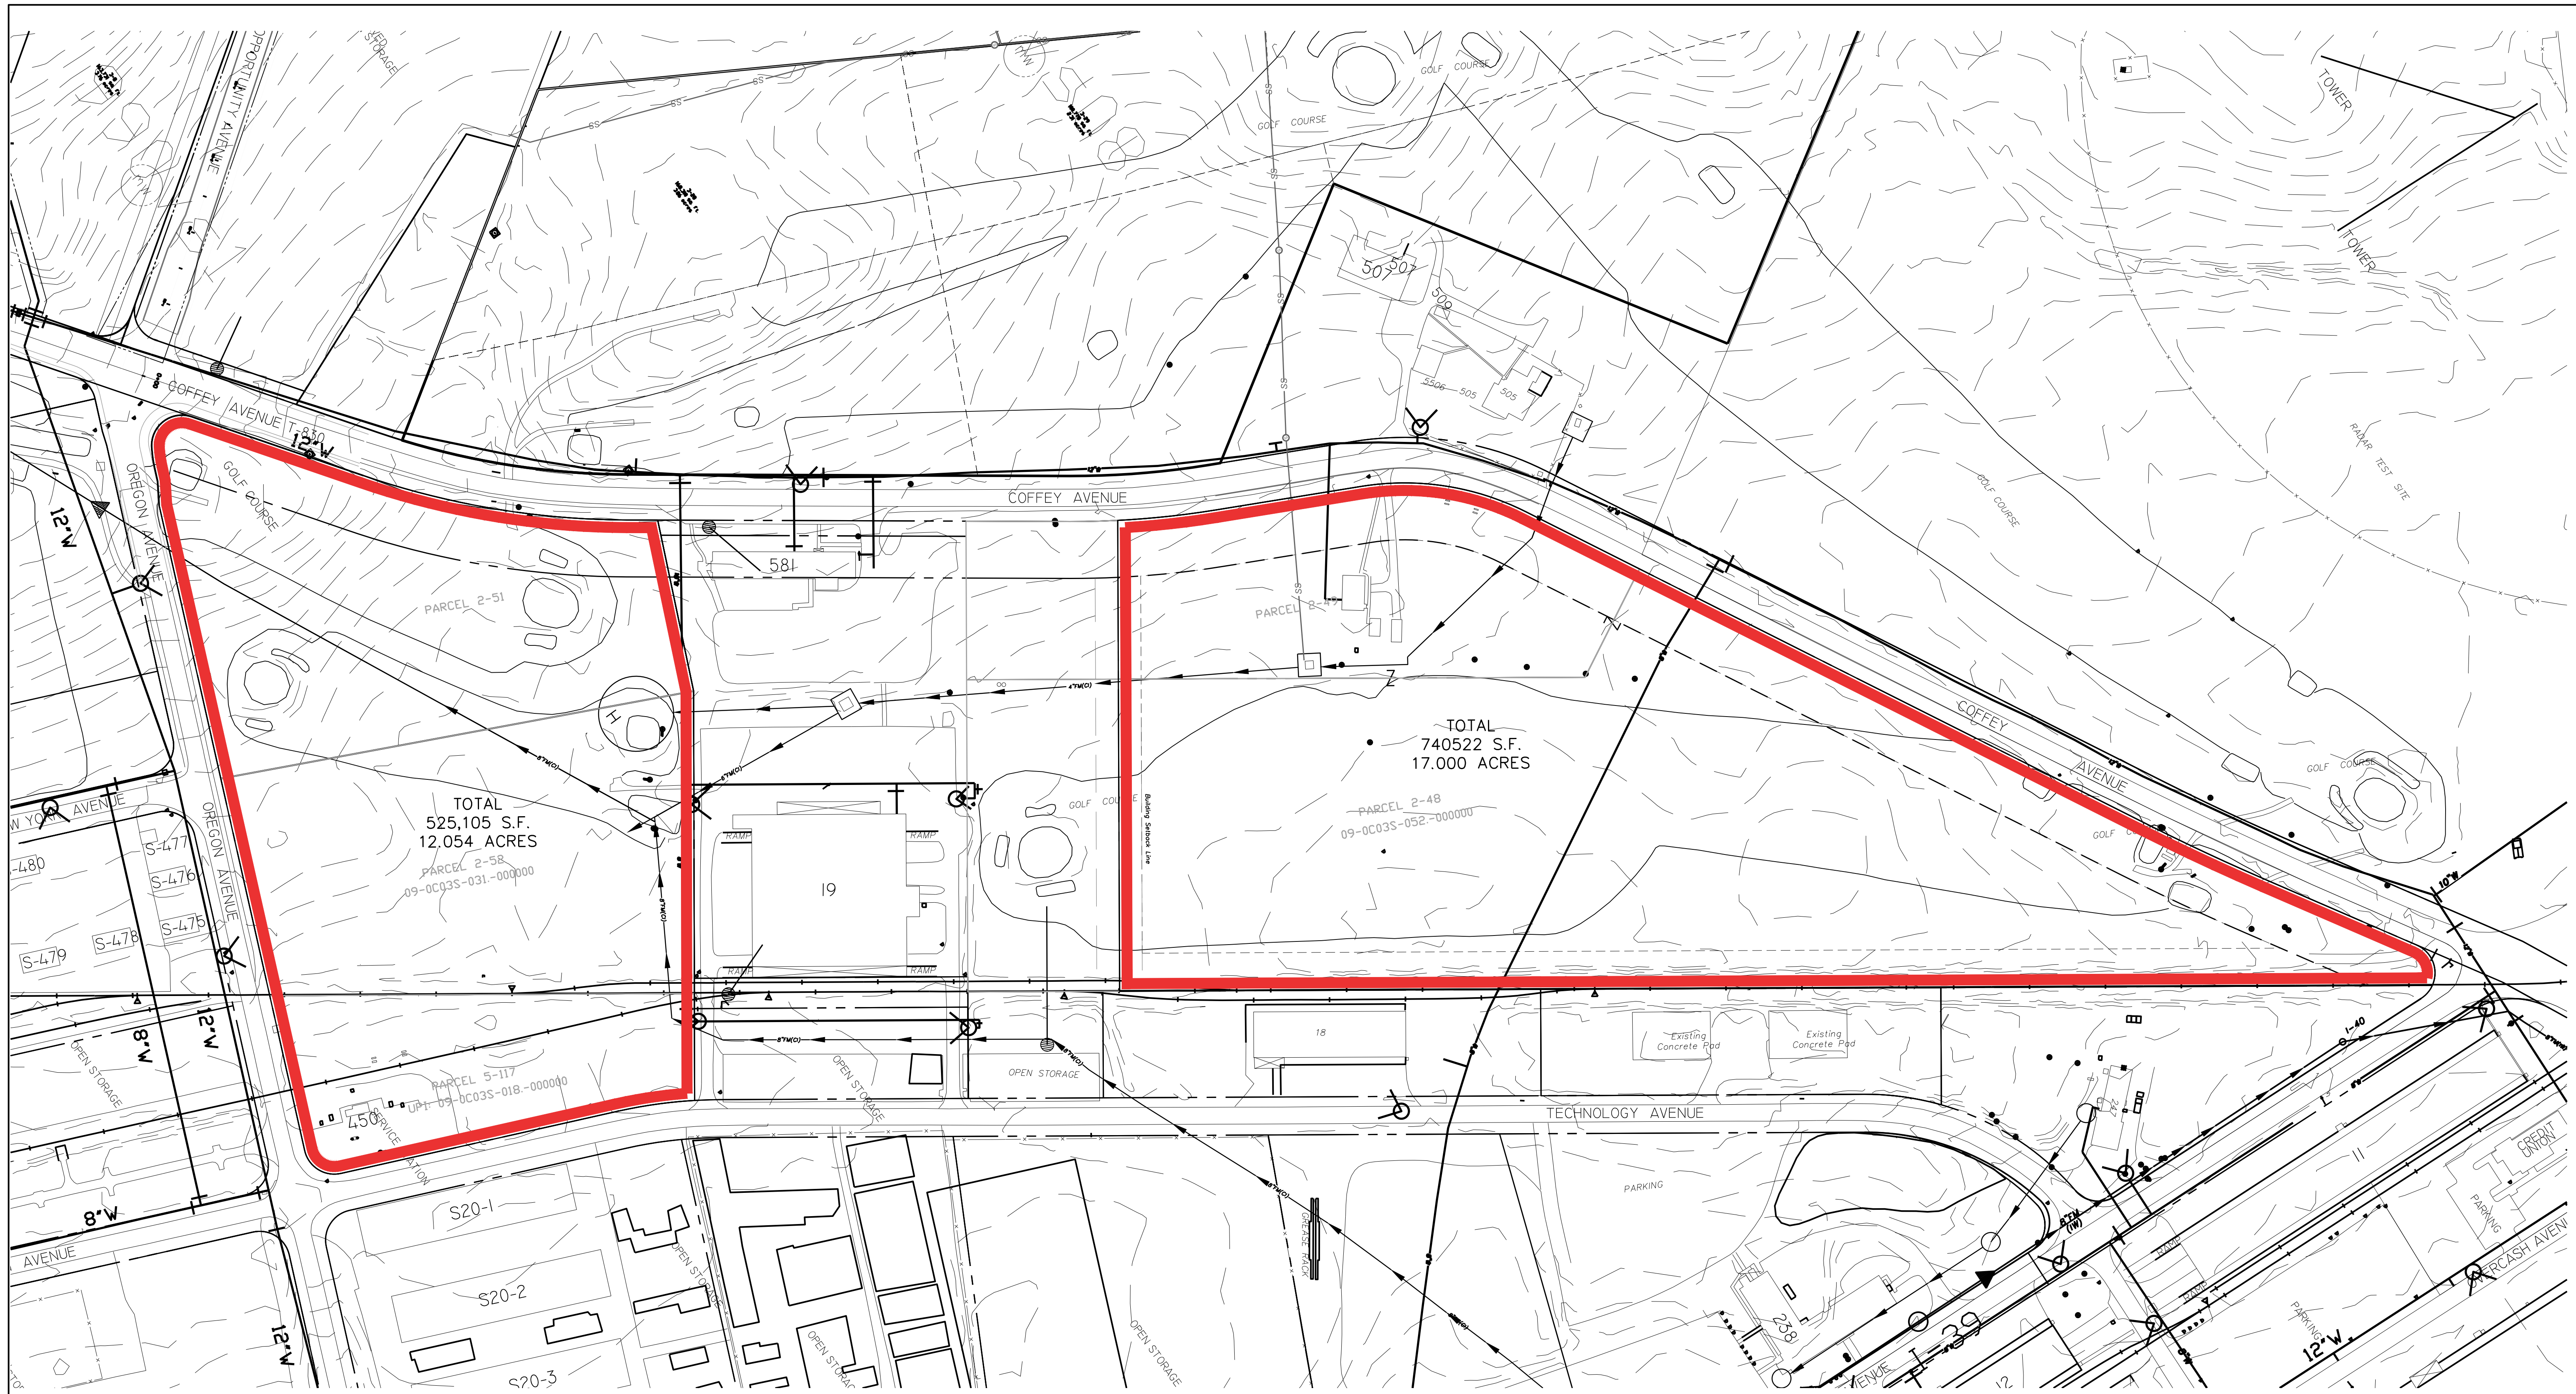

REVISIONS

| NO. | DATE | DESCRIPTION | BY |
|-----|------|-------------|----|
|     |      |             |    |
|     |      |             |    |
**HOLDINGS EXHIBIT**  
FOR  
**PA & SOUTHERN RAILROAD, LLC**  
LOCATED IN  
**GREENE TOWNSHIP, FRANKLIN COUNTY, PA**

**DENNIS E. BLACK ENGINEERING, INCORPORATED**  
ENGINEERING-SURVEYING-PLANNING  
2400 PHILADELPHIA AVENUE  
CHAMBERSBURG, PA 17201  
(717)263-8794 (888)238-0661

|      |                           |                             |                     |
|------|---------------------------|-----------------------------|---------------------|
| DWN. | CLIENT No.<br><b>4673</b> | ORDER No.<br><b>190114</b>  | SHEET <b>1</b> OF 1 |
| CHK. | DATE 11/11/2020           | AutoCAD DRAWING REF. NUMBER | DRAWING No.         |
| APP. | SCALE 1"=100'             |                             | <b>20-</b>          |

THE ORIGINAL DRAWING AND THE INFORMATION SHOWN THEREON ARE THE PROPERTY OF D. E. BLACK ENG., INC. AND SHALL NOT BE DUPLICATED WITHOUT WRITTEN PERMISSION